


DP 49192 (04)

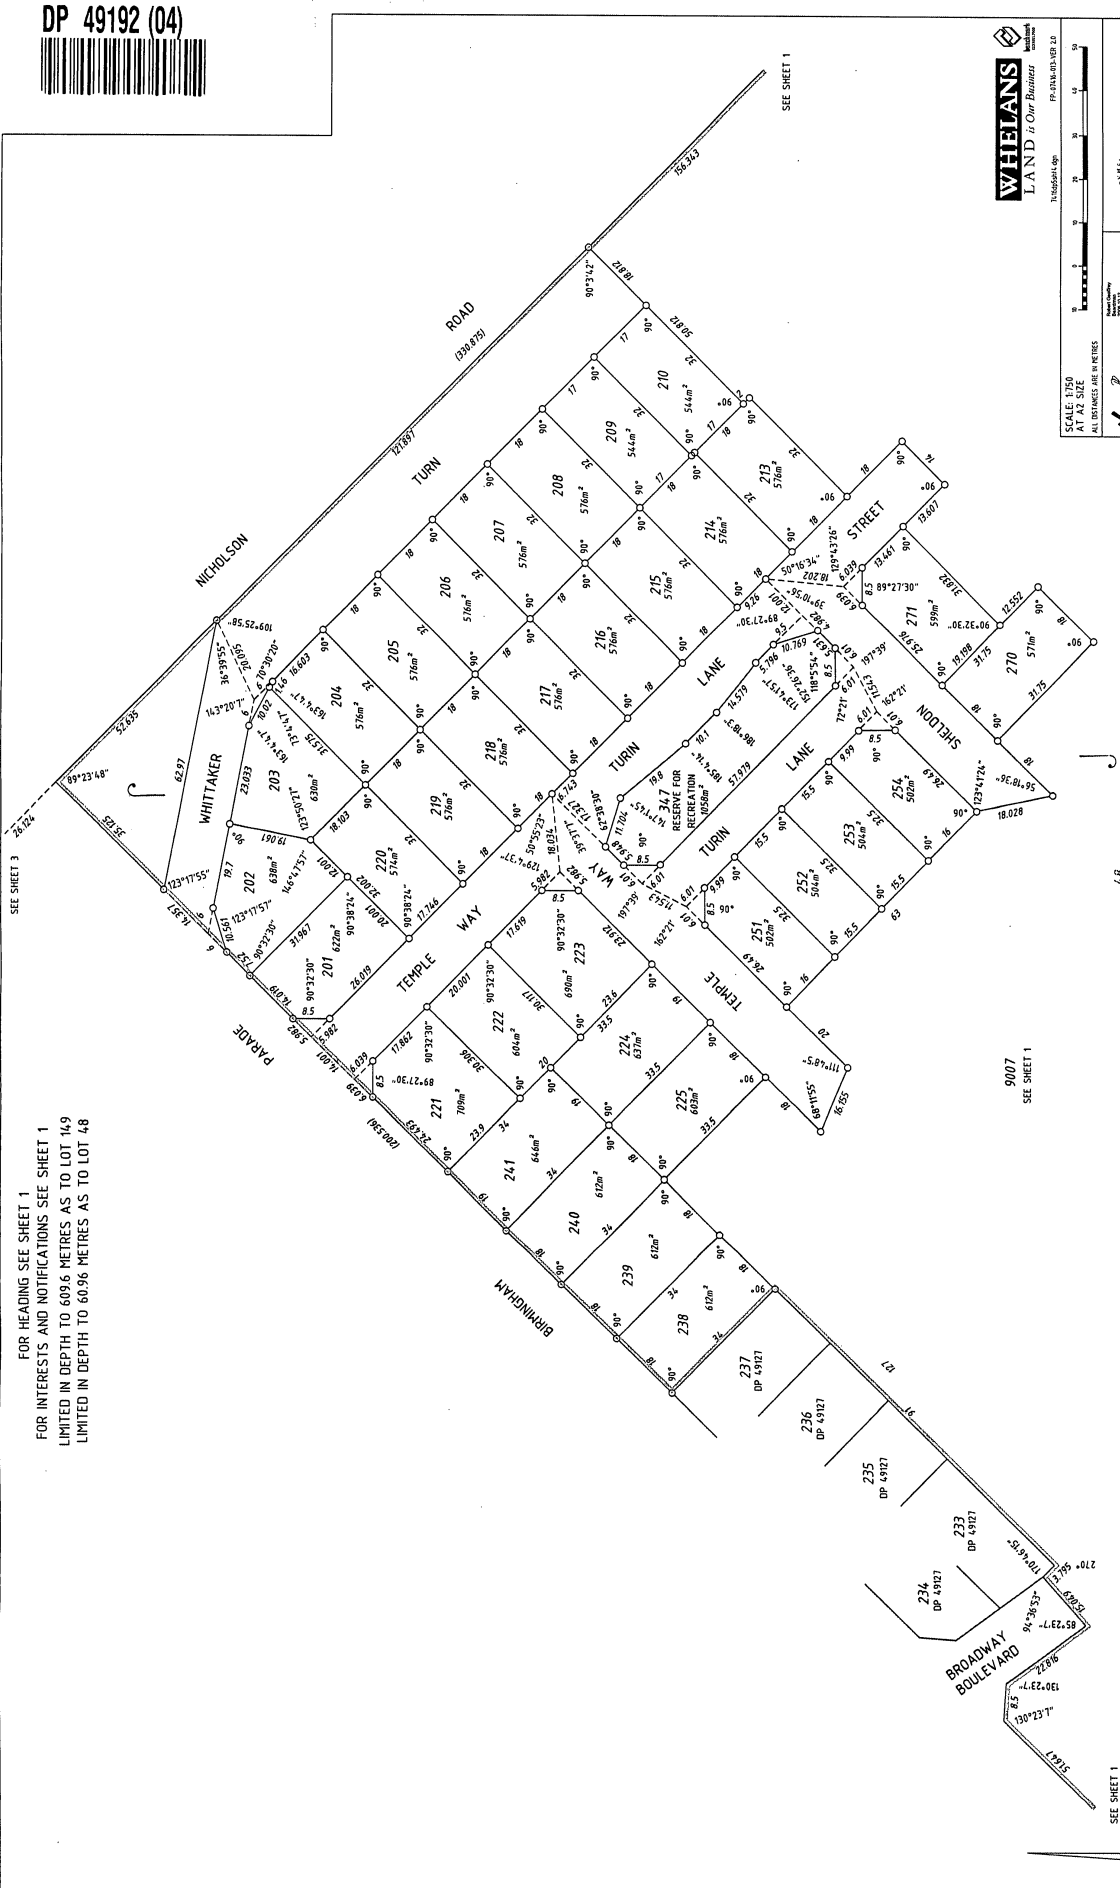

FOR HEADING SEE SHEET 1
FOR INTERESTS AND NOTIFICATIONS SEE SHEET 1
LIMITED IN DEPTH TO 609.6 METRES AS TO LOT 149



WHELAN'S LAND IS OUR BUSINESS

Scale 1:750
All distances in metres

Department of Land Information
Western Australian Planning Commission

FILE 126768
DATE 26/10/2006
SHEET 4 OF 4
LOTION 4.8

DEPOSITED PLAN
49192








ALL DIMENSIONS ARE IN METRES
AT A2 SIZE













THIS SUBDIVISION AT THE TIME OF SURVEY
MAY CONTAIN RETAINING WALLS WHICH
ARE ALL LOCATED WITHIN THE HIGH (OR LOW) LOT/S

THIS SHEET ALSO APPLIES TO LOTS
CREATED ON DP's 49127 & 49164

PROJECT GRID IS PCG 94

NW — Nail in Wall
 DS — Deck Spike
 DHP — Drill Hole in Conc Path
 DHM — Drill Hole in Manhole
 DHK — Drill Hole in Kerb



745495 (1st of 5) dpr. IP: 016-013-VER 10

SCALE: 1:750

AT A2 SIZE
ALL DISTANCES ARE IN METRES



SURVEYOR'S CERTIFICATE - Reg 54

I, **NEIL WILLIAM FARNSWORTH**, hereby certify that this is accurate and is a correct representation of the
(a) survey; and (or)
(b) _____

(iii) *calculations from measures

✓ *Neil Williams*
Neil Williams
Exmouth
2008.10.35
07.41.18.2

Swelt 6 of 7
 Least Surveyor Date
 49192 ORIGINAL

THIS SUBDIVISION AT THE TIME OF SURVEY
MAY CONTAIN RETAINING WALLS WHICH
ARE ALL LOCATED WITHIN THE HIGH (OR LOW) LOT/S

THIS SHEET ALSO APPLIES TO LOTS
CREATED ON DP's 49127 & 49164

PROJECT GRID IS PCG 94

PROJECT GRID IS PCG 94

SURVEY INFORMATION ONLY
FINAL SURVEY SHEET
SURVEY CARRIED OUT UNDER REG26A
SPECIAL SURVEY AREA GUIDELINES

▶ Nanofos Standard Survey Mark

 Denotes Permanent Survey Mark

 Denotes Permanent Control Mark

 Denotes Temporary Control Mark

○ Denotes Peg

X Spike

- Nail in Wall DHM - Dr

- Deck Spike
DHK - Dr

- Drill Hole in Conc Path


NW - Nail in Wall

DS - Deck Spike DHK - Drill Hole in Kerb

HP - Drill Hole in Conc. Path

DP 49192 (07)

SURVEY SHEET AUDITED
DATE: 28.11.2006
DOCKET: 00288 -2006

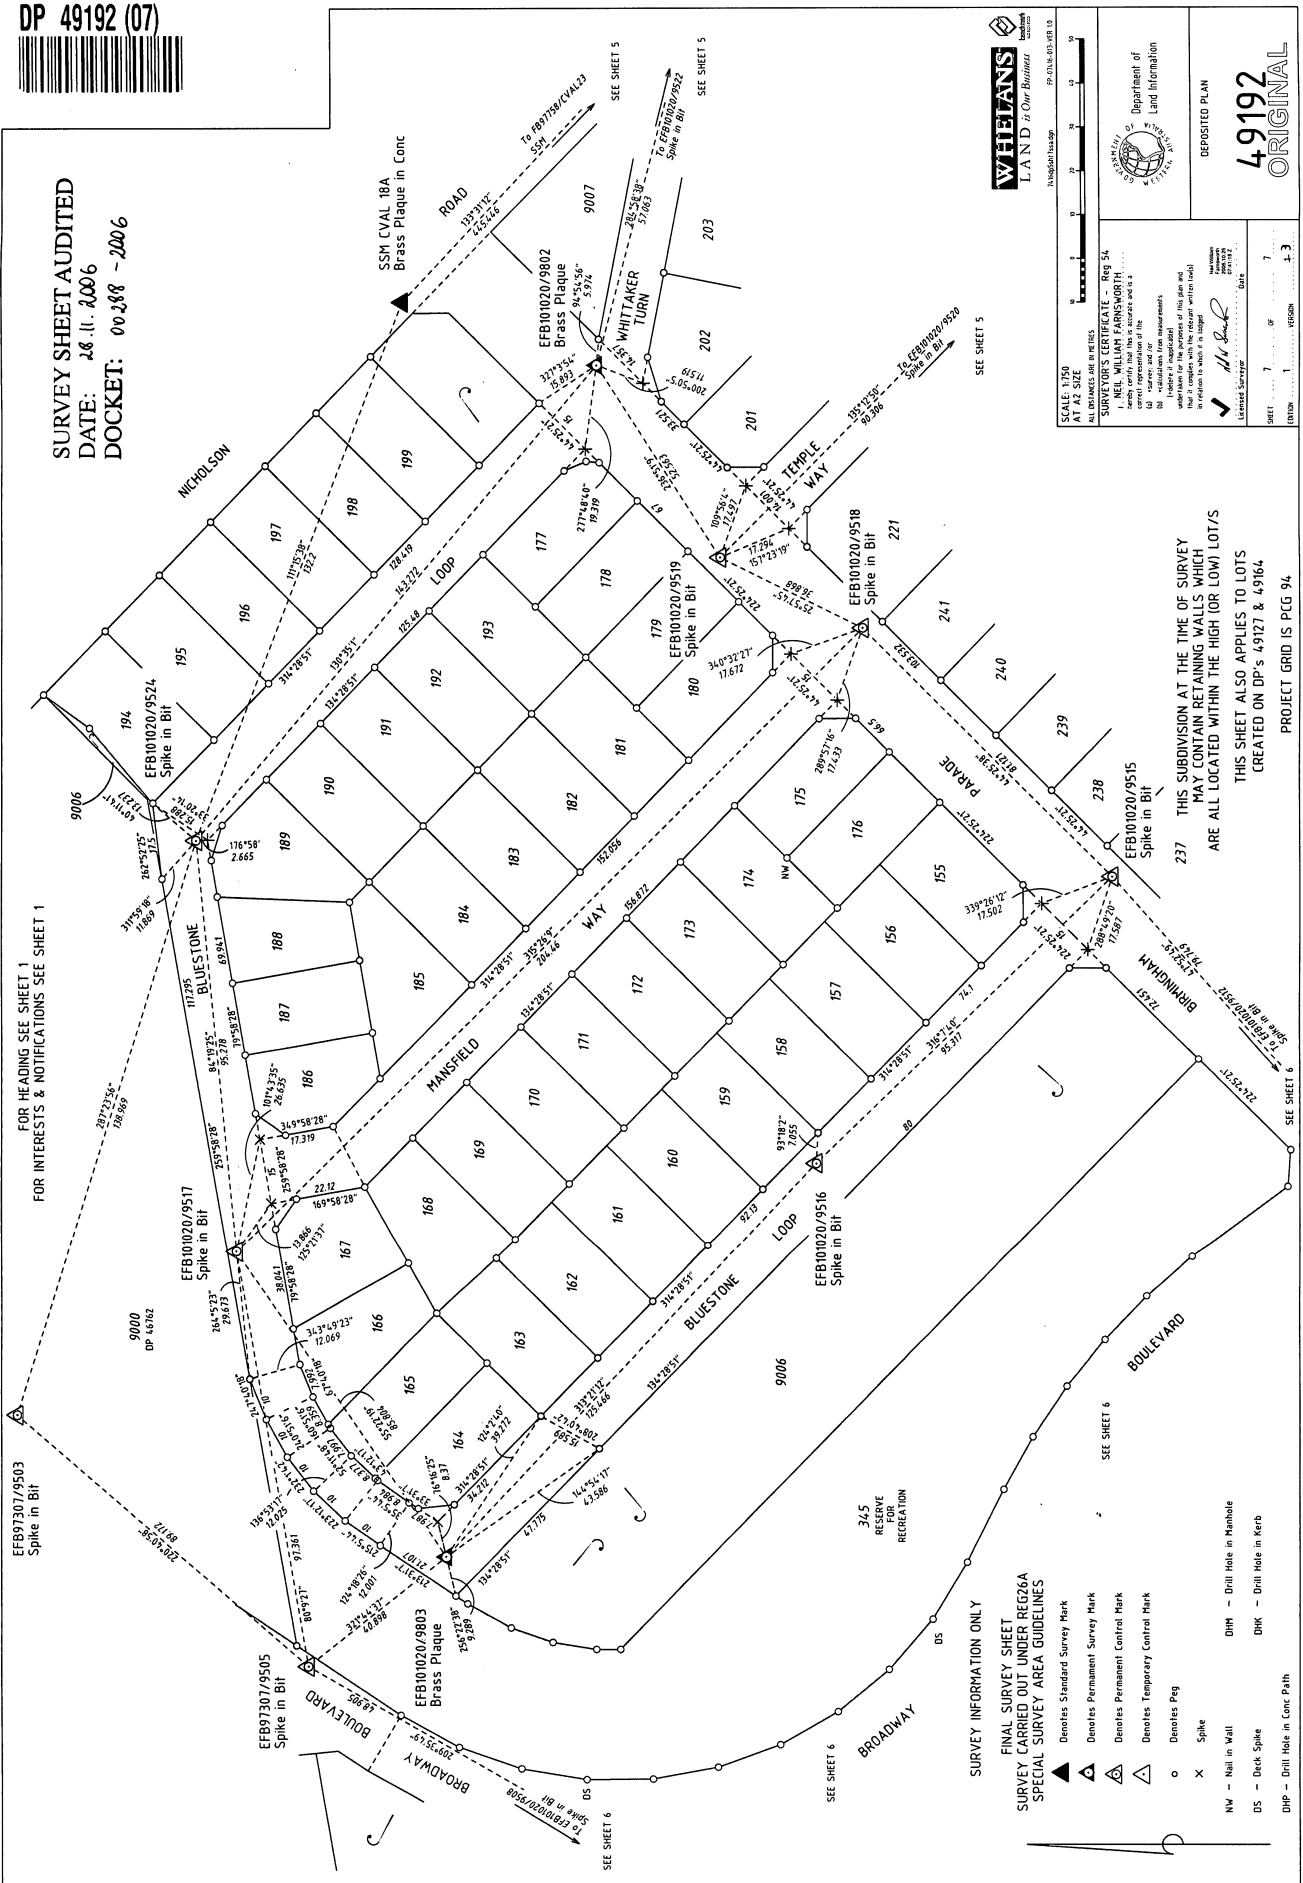

WHEELANS
LAND & Survey
Surveyors

AT A2 SIZE
ALL DISTANCES ARE IN METRES
SURVEYOR'S CERTIFICATE - Reg 54
I, NEIL WILLIAM FARMWORTH

Department of
Land Information

DEPOSITED PLAN
49192
ORIGINAL

SURVEY INFORMATION ONLY
FINAL SURVEY SHEET
SURVEY CARRIED OUT UNDER REG26A
SPECIAL SURVEY AREA GUIDELINES

- ▲ Denotes Standard Survey Mark
- △ Denotes Permanent Survey Mark
- △ Denotes Permanent Control Mark
- △ Denotes Temporary Control Mark
- Denotes Peg
- × Spike
- NW - Nail in Wall
- OS - Deck Spike
- DHP - Drill Hole in Conc Path
- DHM - Drill Hole in Manhole
- DHK - Drill Hole in Kerb

THIS SUBDIVISION AT THE TIME OF SURVEY
MAY CONTAIN RETAINING WALLS WHICH
ARE ALL LOCATED WITHIN THE HIGH (OR LOW) LOT/S
THIS SHEET ALSO APPLIES TO LOTS
CREATED ON DP'S 49127 & 49164
PROJECT GRID IS PCG 94